

Bicycle Routes Study

Hanover, New Hampshire

Drawing name: O:\Projects\Hanover bike ped study\Draw\Design\Master Sheet.dwg Jun 01, 2009 - 5:03pm



Landscape Architects & Planners
 46 South Main Street PO Box 65
 White River Junction, Vermont 05601
 p: 802 648 2718 f: 802 359 6004
 e: bob@lwap.biz

REVISION DATES: 00/00/00


Key Map

SCALE	NTS
DATE	09/08/08
DRAWN BY	AWK
CHECKED BY	CR


L1




1 South Park St. @ Wheelock St.
SCALE: 1"=10'-0"

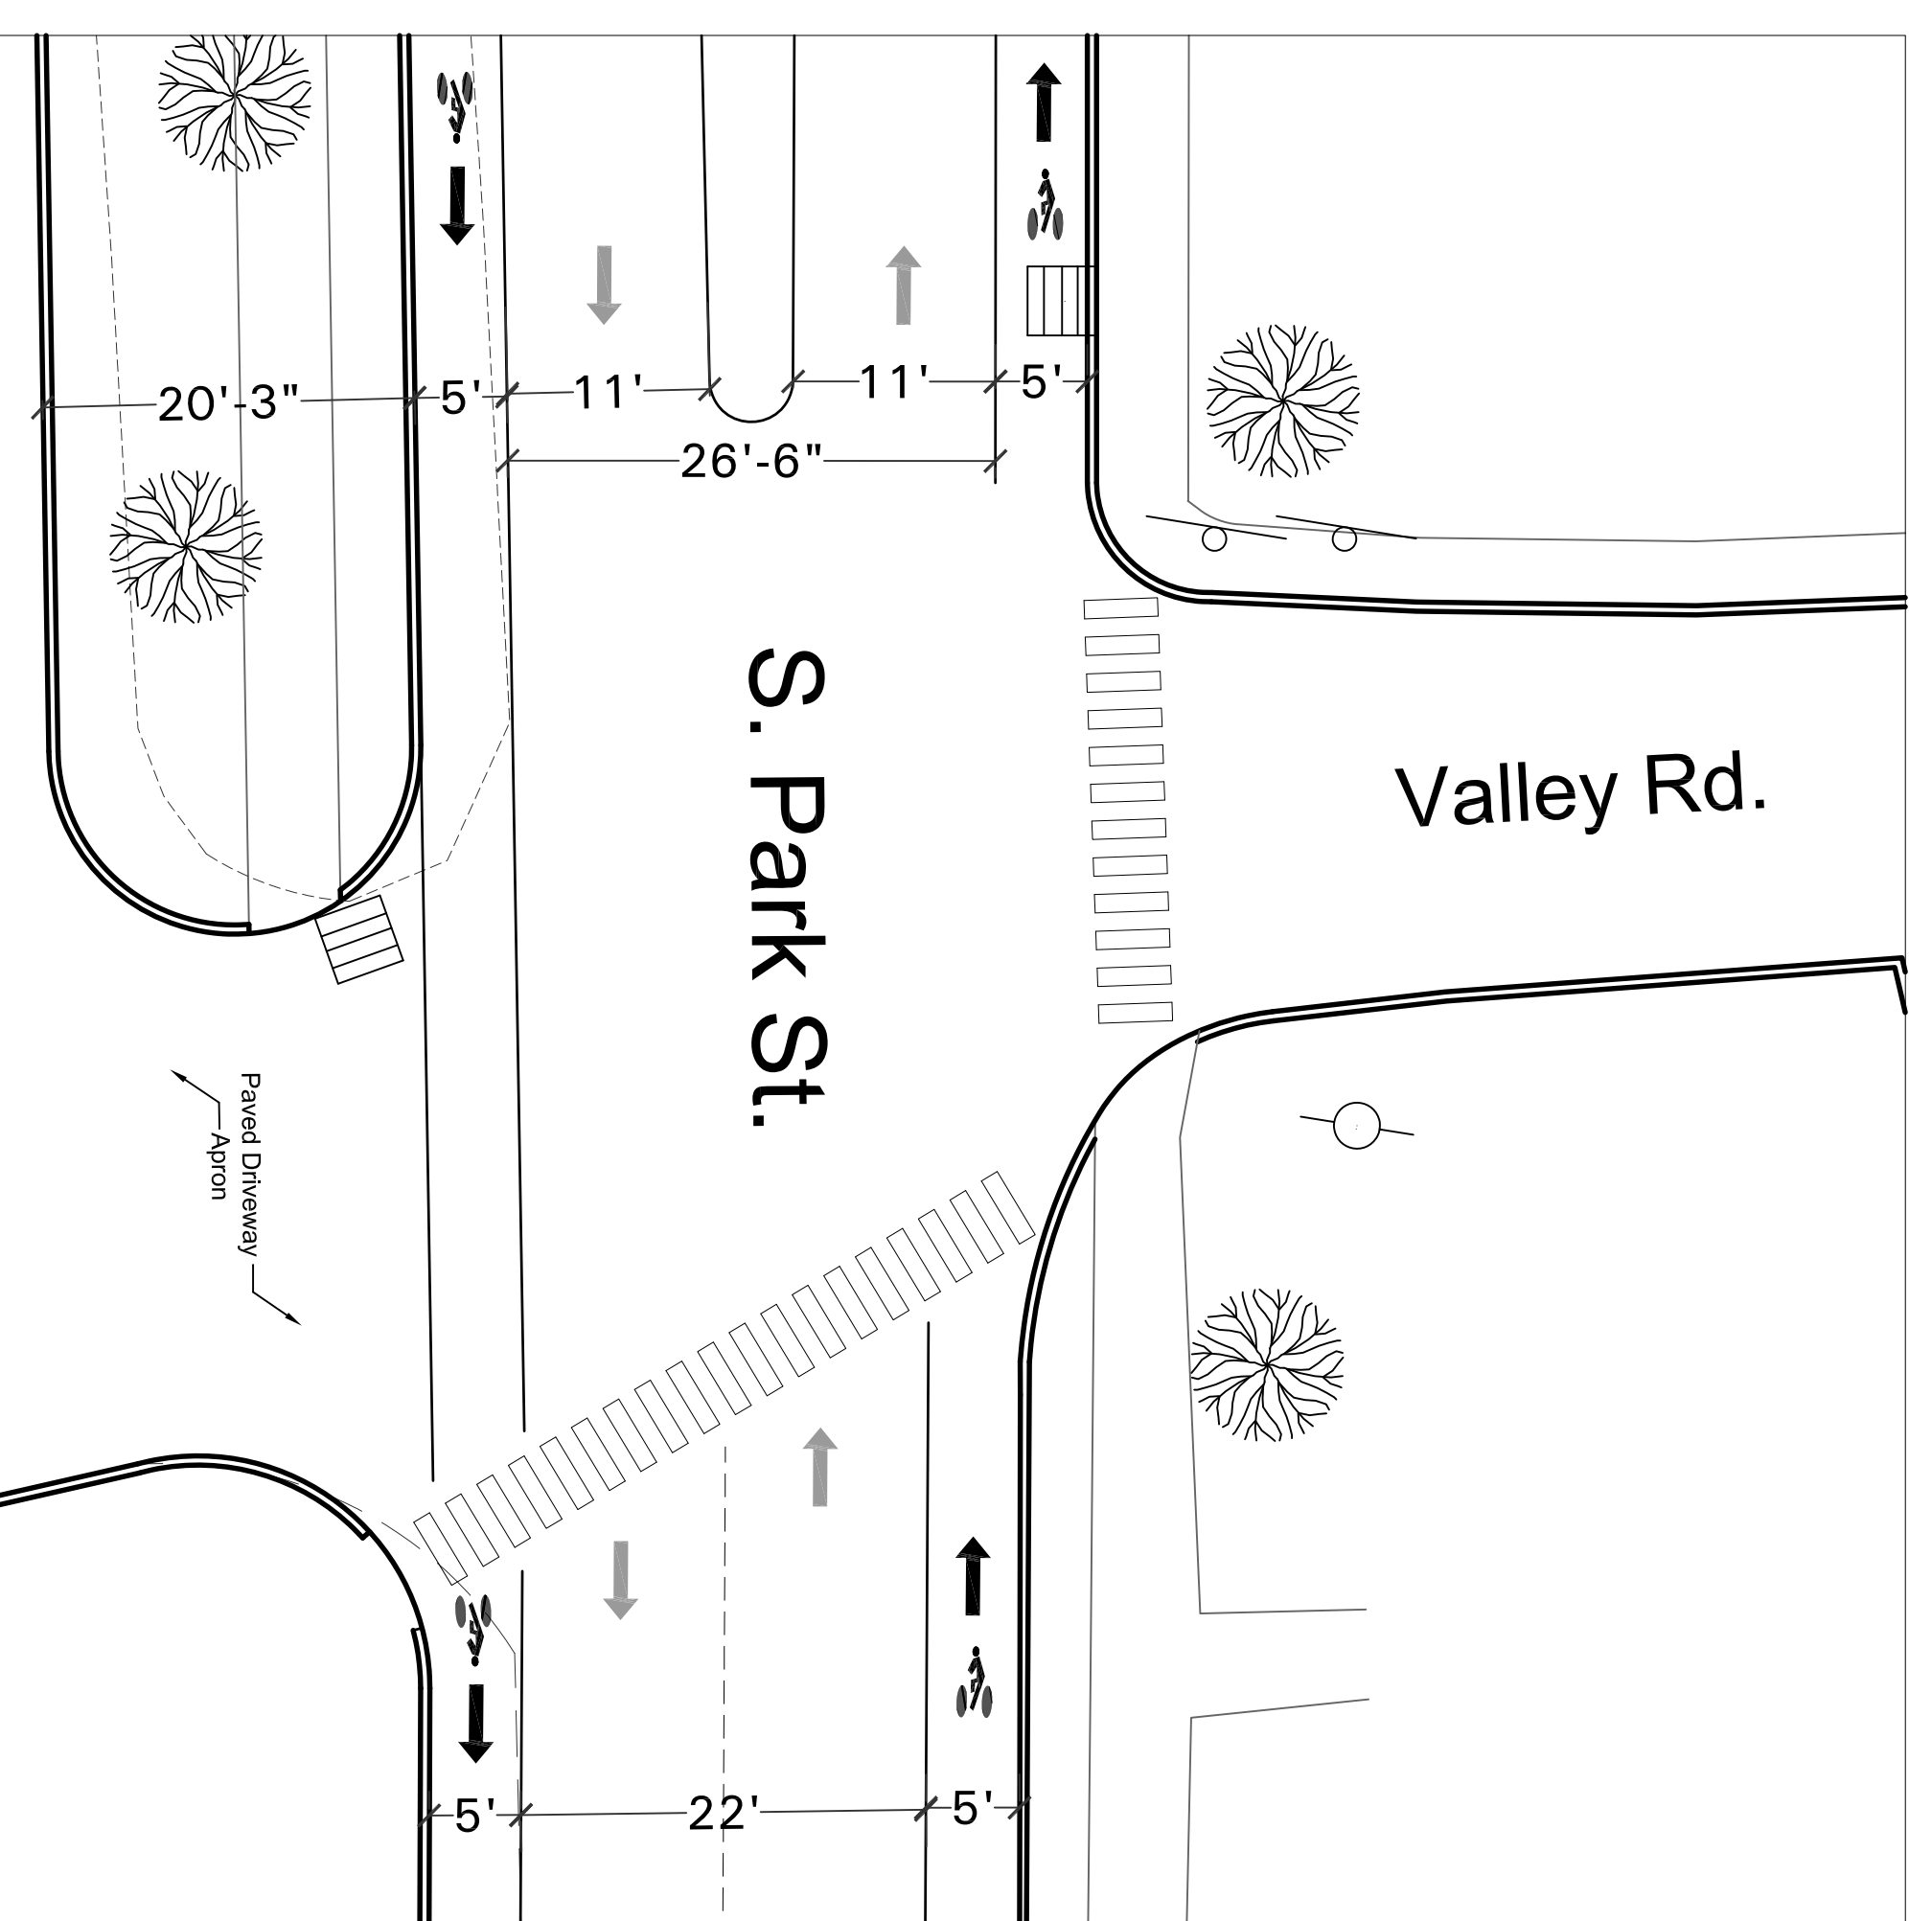


2 South Park St. @ Valley Rd.
SCALE: 1"=10'-0"

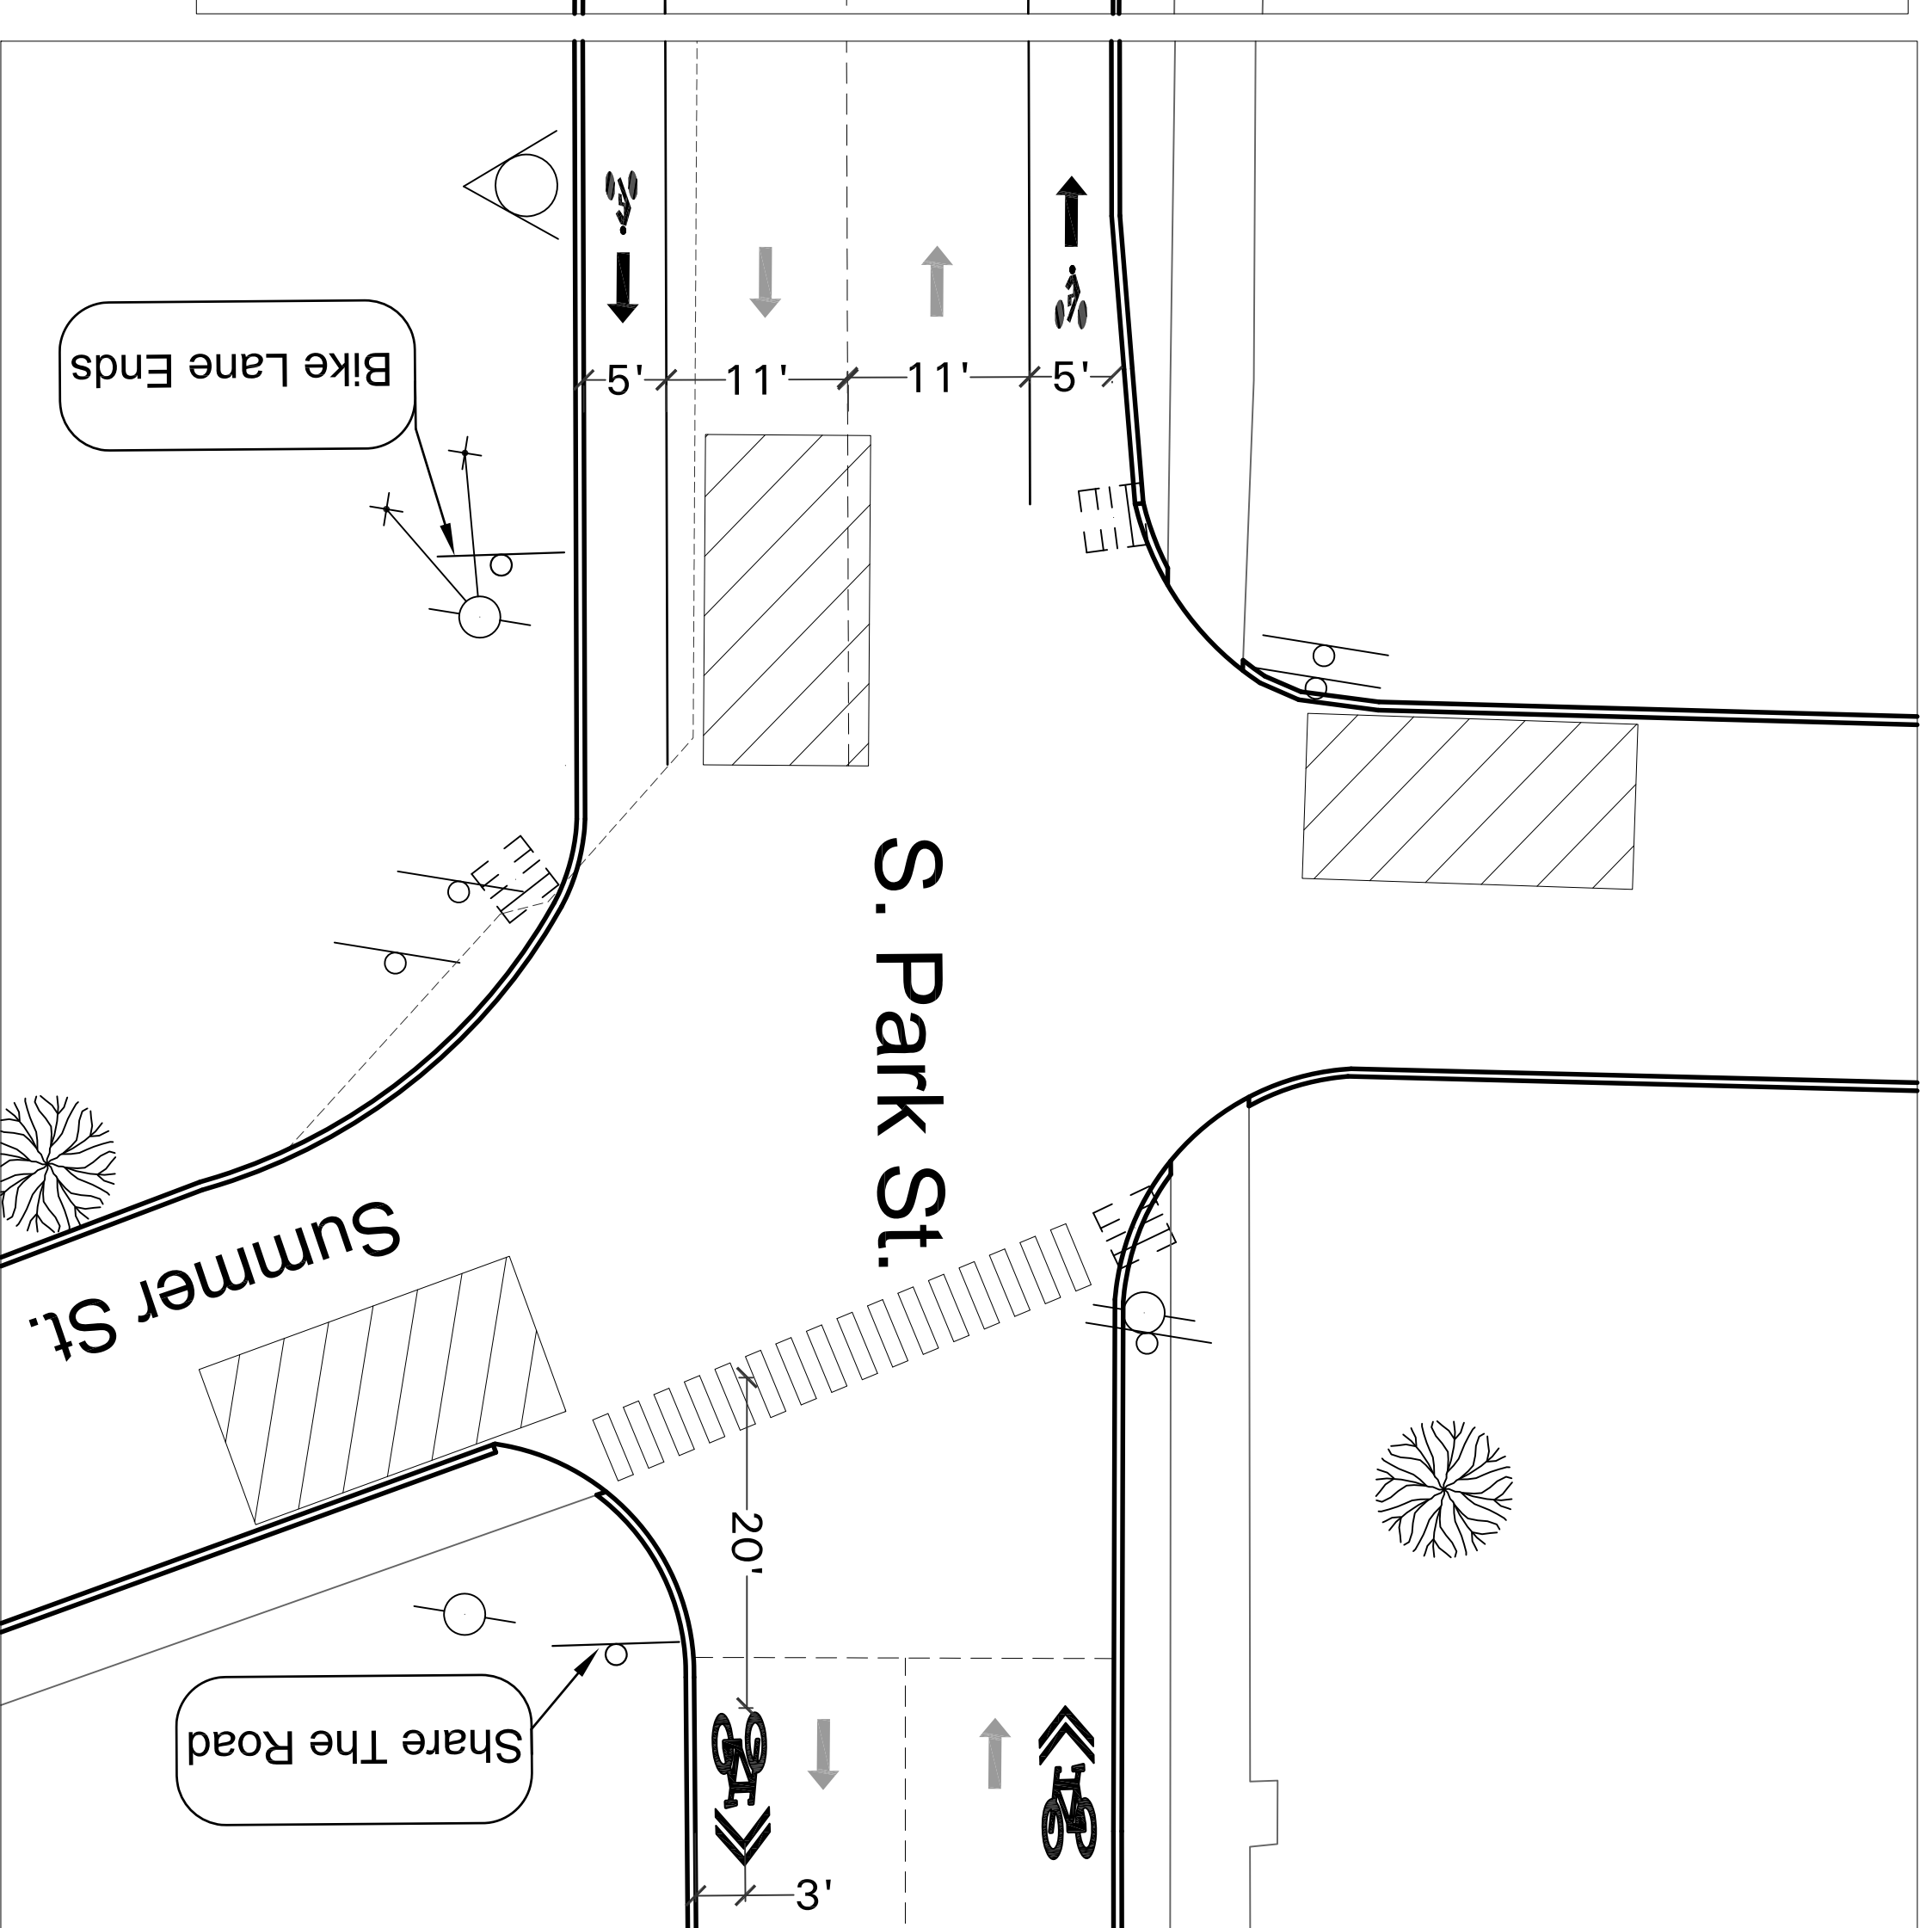


3 South Park St. @ Summer St.
SCALE: 1"=10'-0"

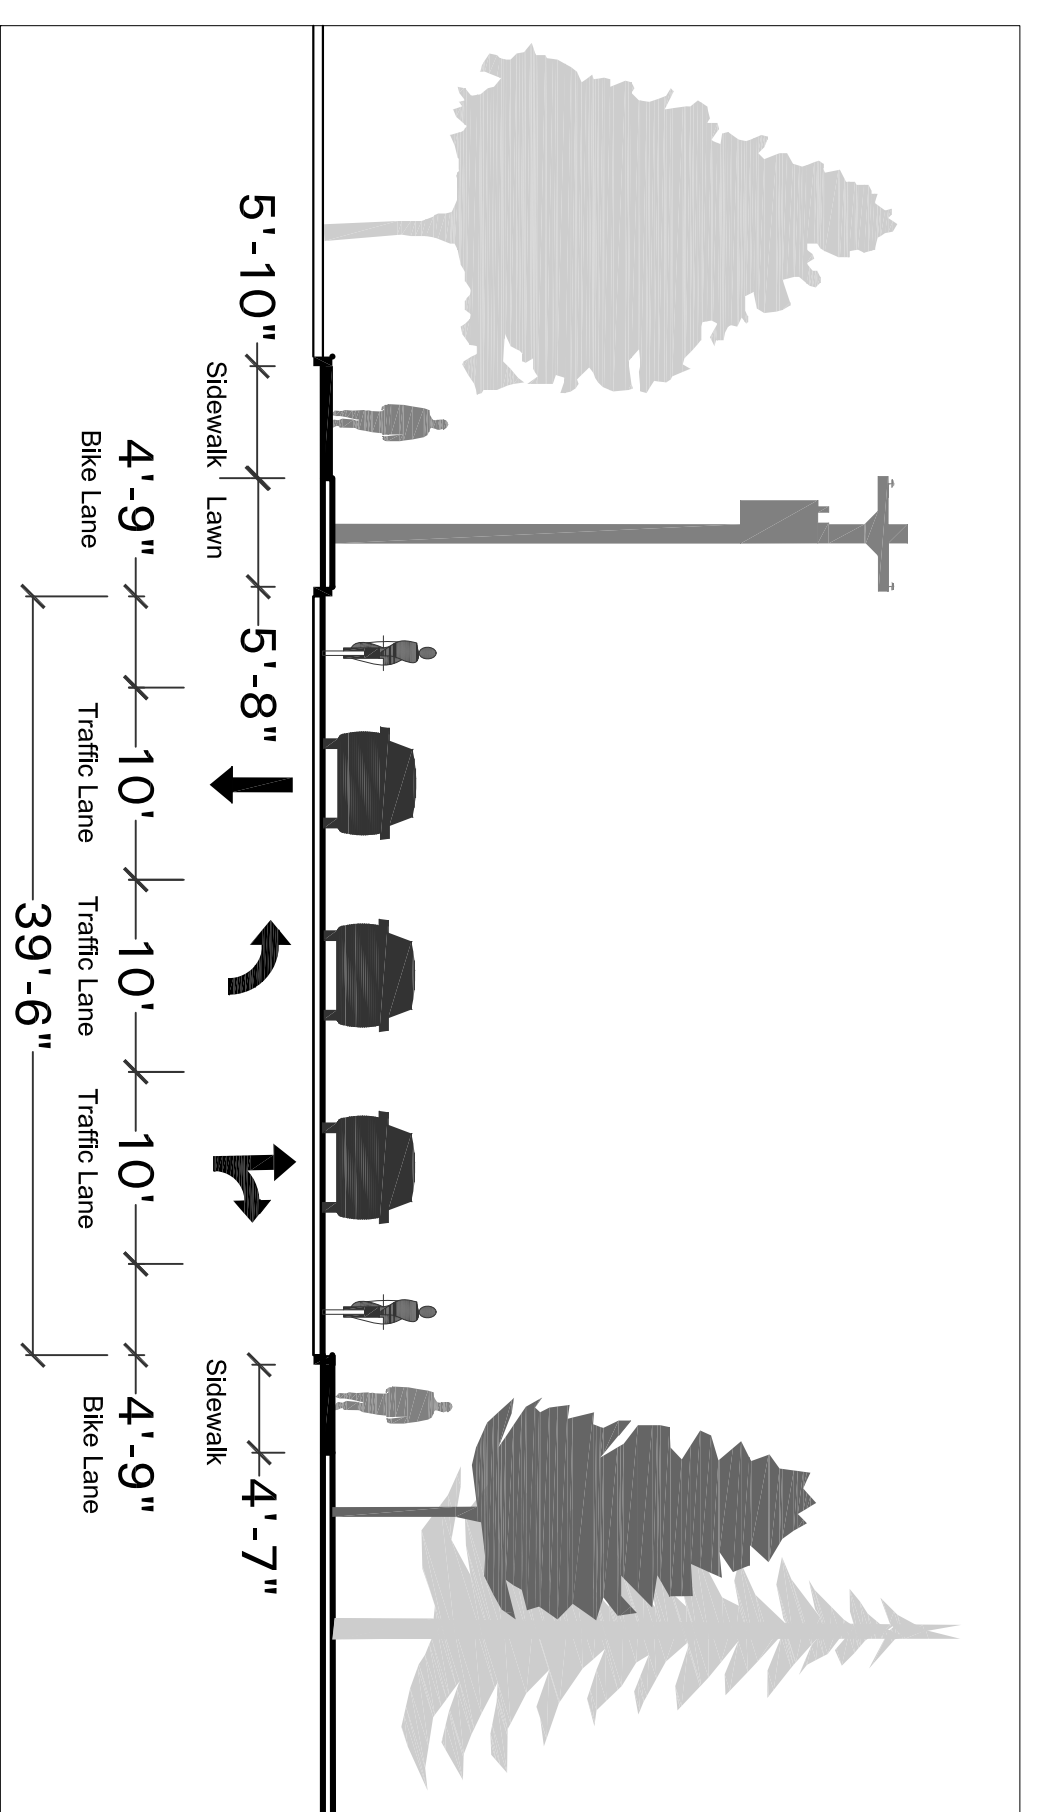

4 Park Street Section @ Wheelock St.
SCALE: 1"=10'-0"

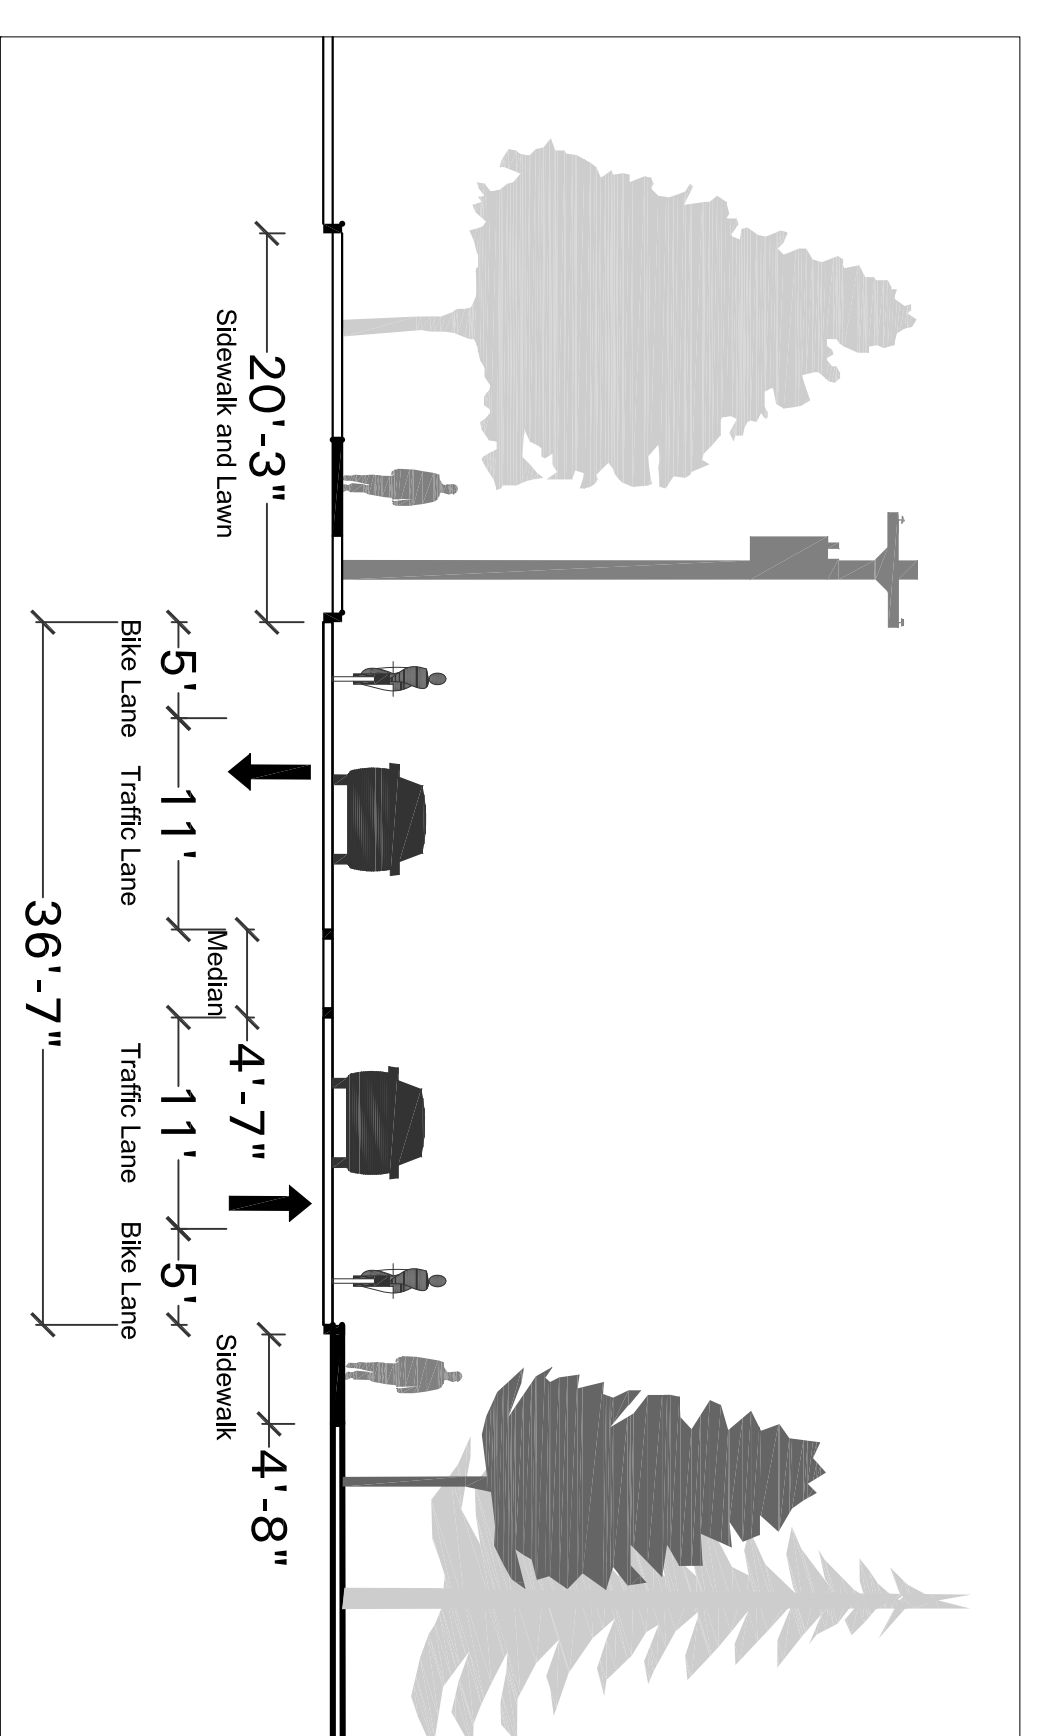

5 Park Street Section @ Valley Rd.
SCALE: 1"=10'-0"

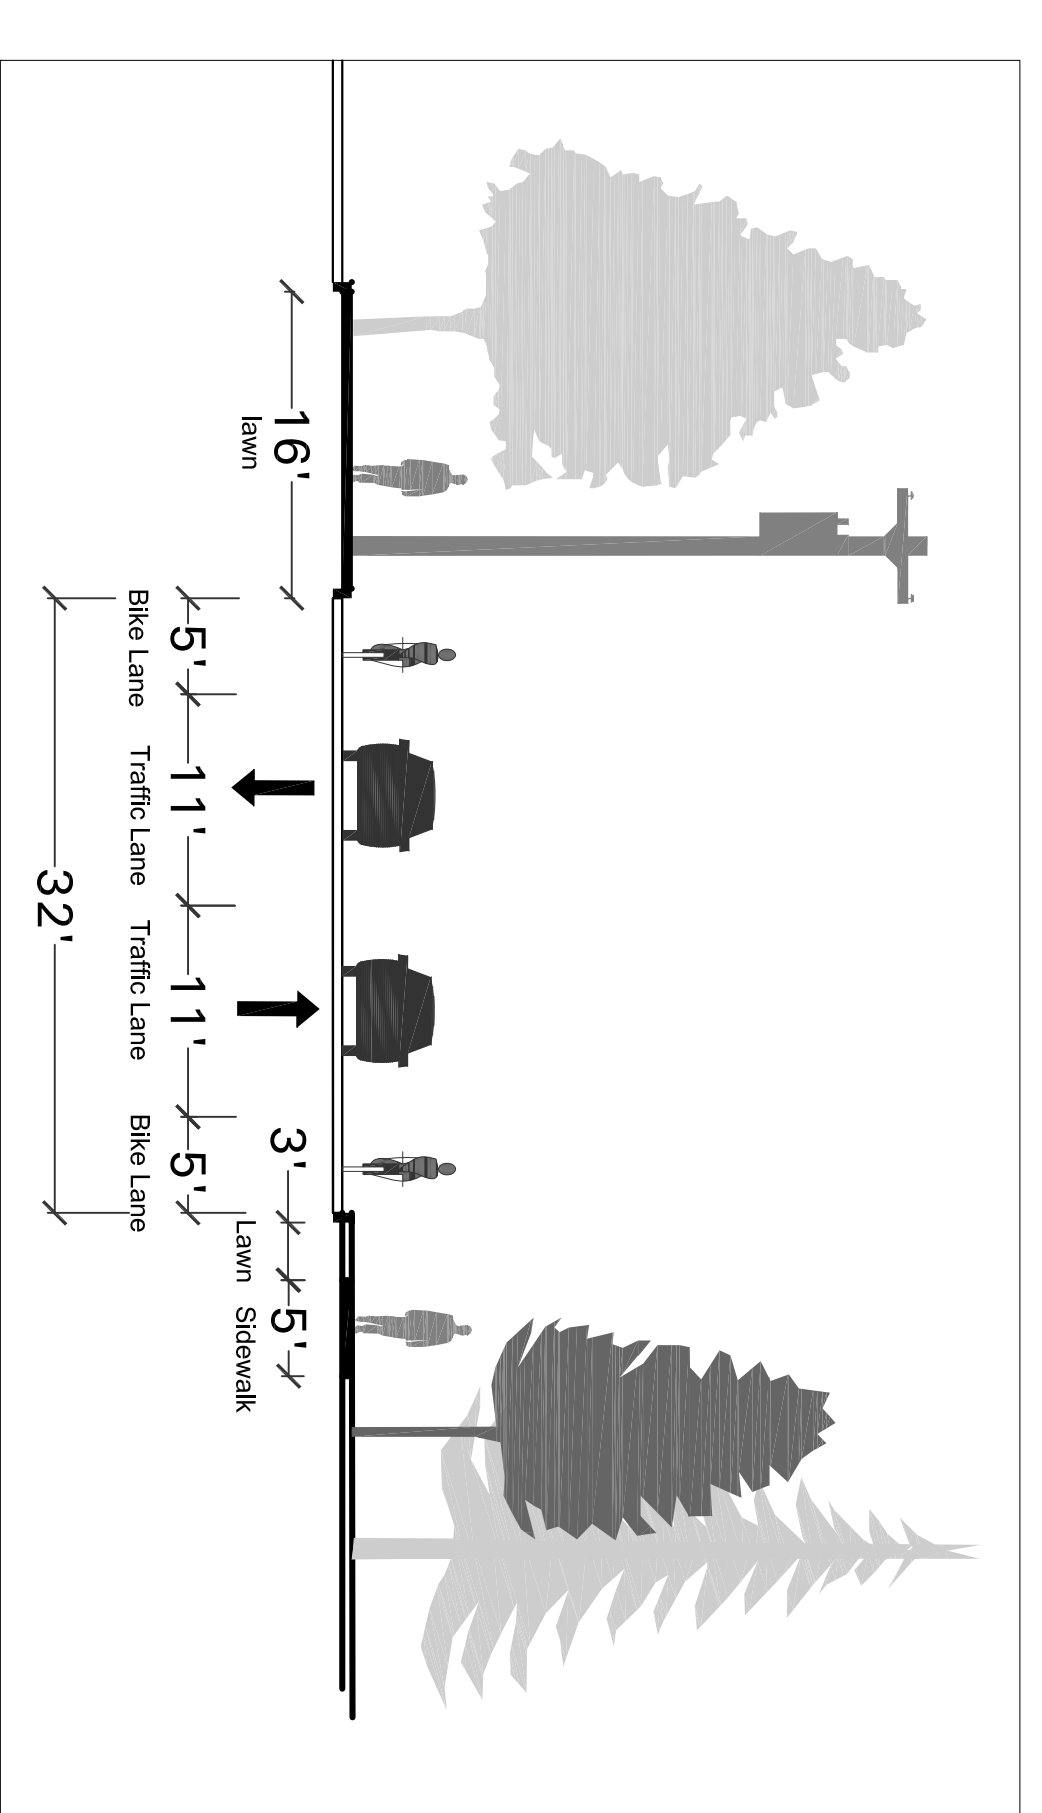

6 Park Street Section @ Summer St.
SCALE: 1"=10'-0"

Bicycle Routes Study

Hanover, New Hampshire




Landscape Architects & Planners
46 South Main Street PO Box 337
White River Junction, Vermont 05001
P: 802 549 2718 F: 802 359 6004
e: lbp@ow.biz

REVISION DATES: 00/00/00


South Park Street Detailed Location Plans and Sections

SCALE	1"=10'
DATE	09/29/08
DRAWN BY	A WYK
CHECKED BY	CR


L2

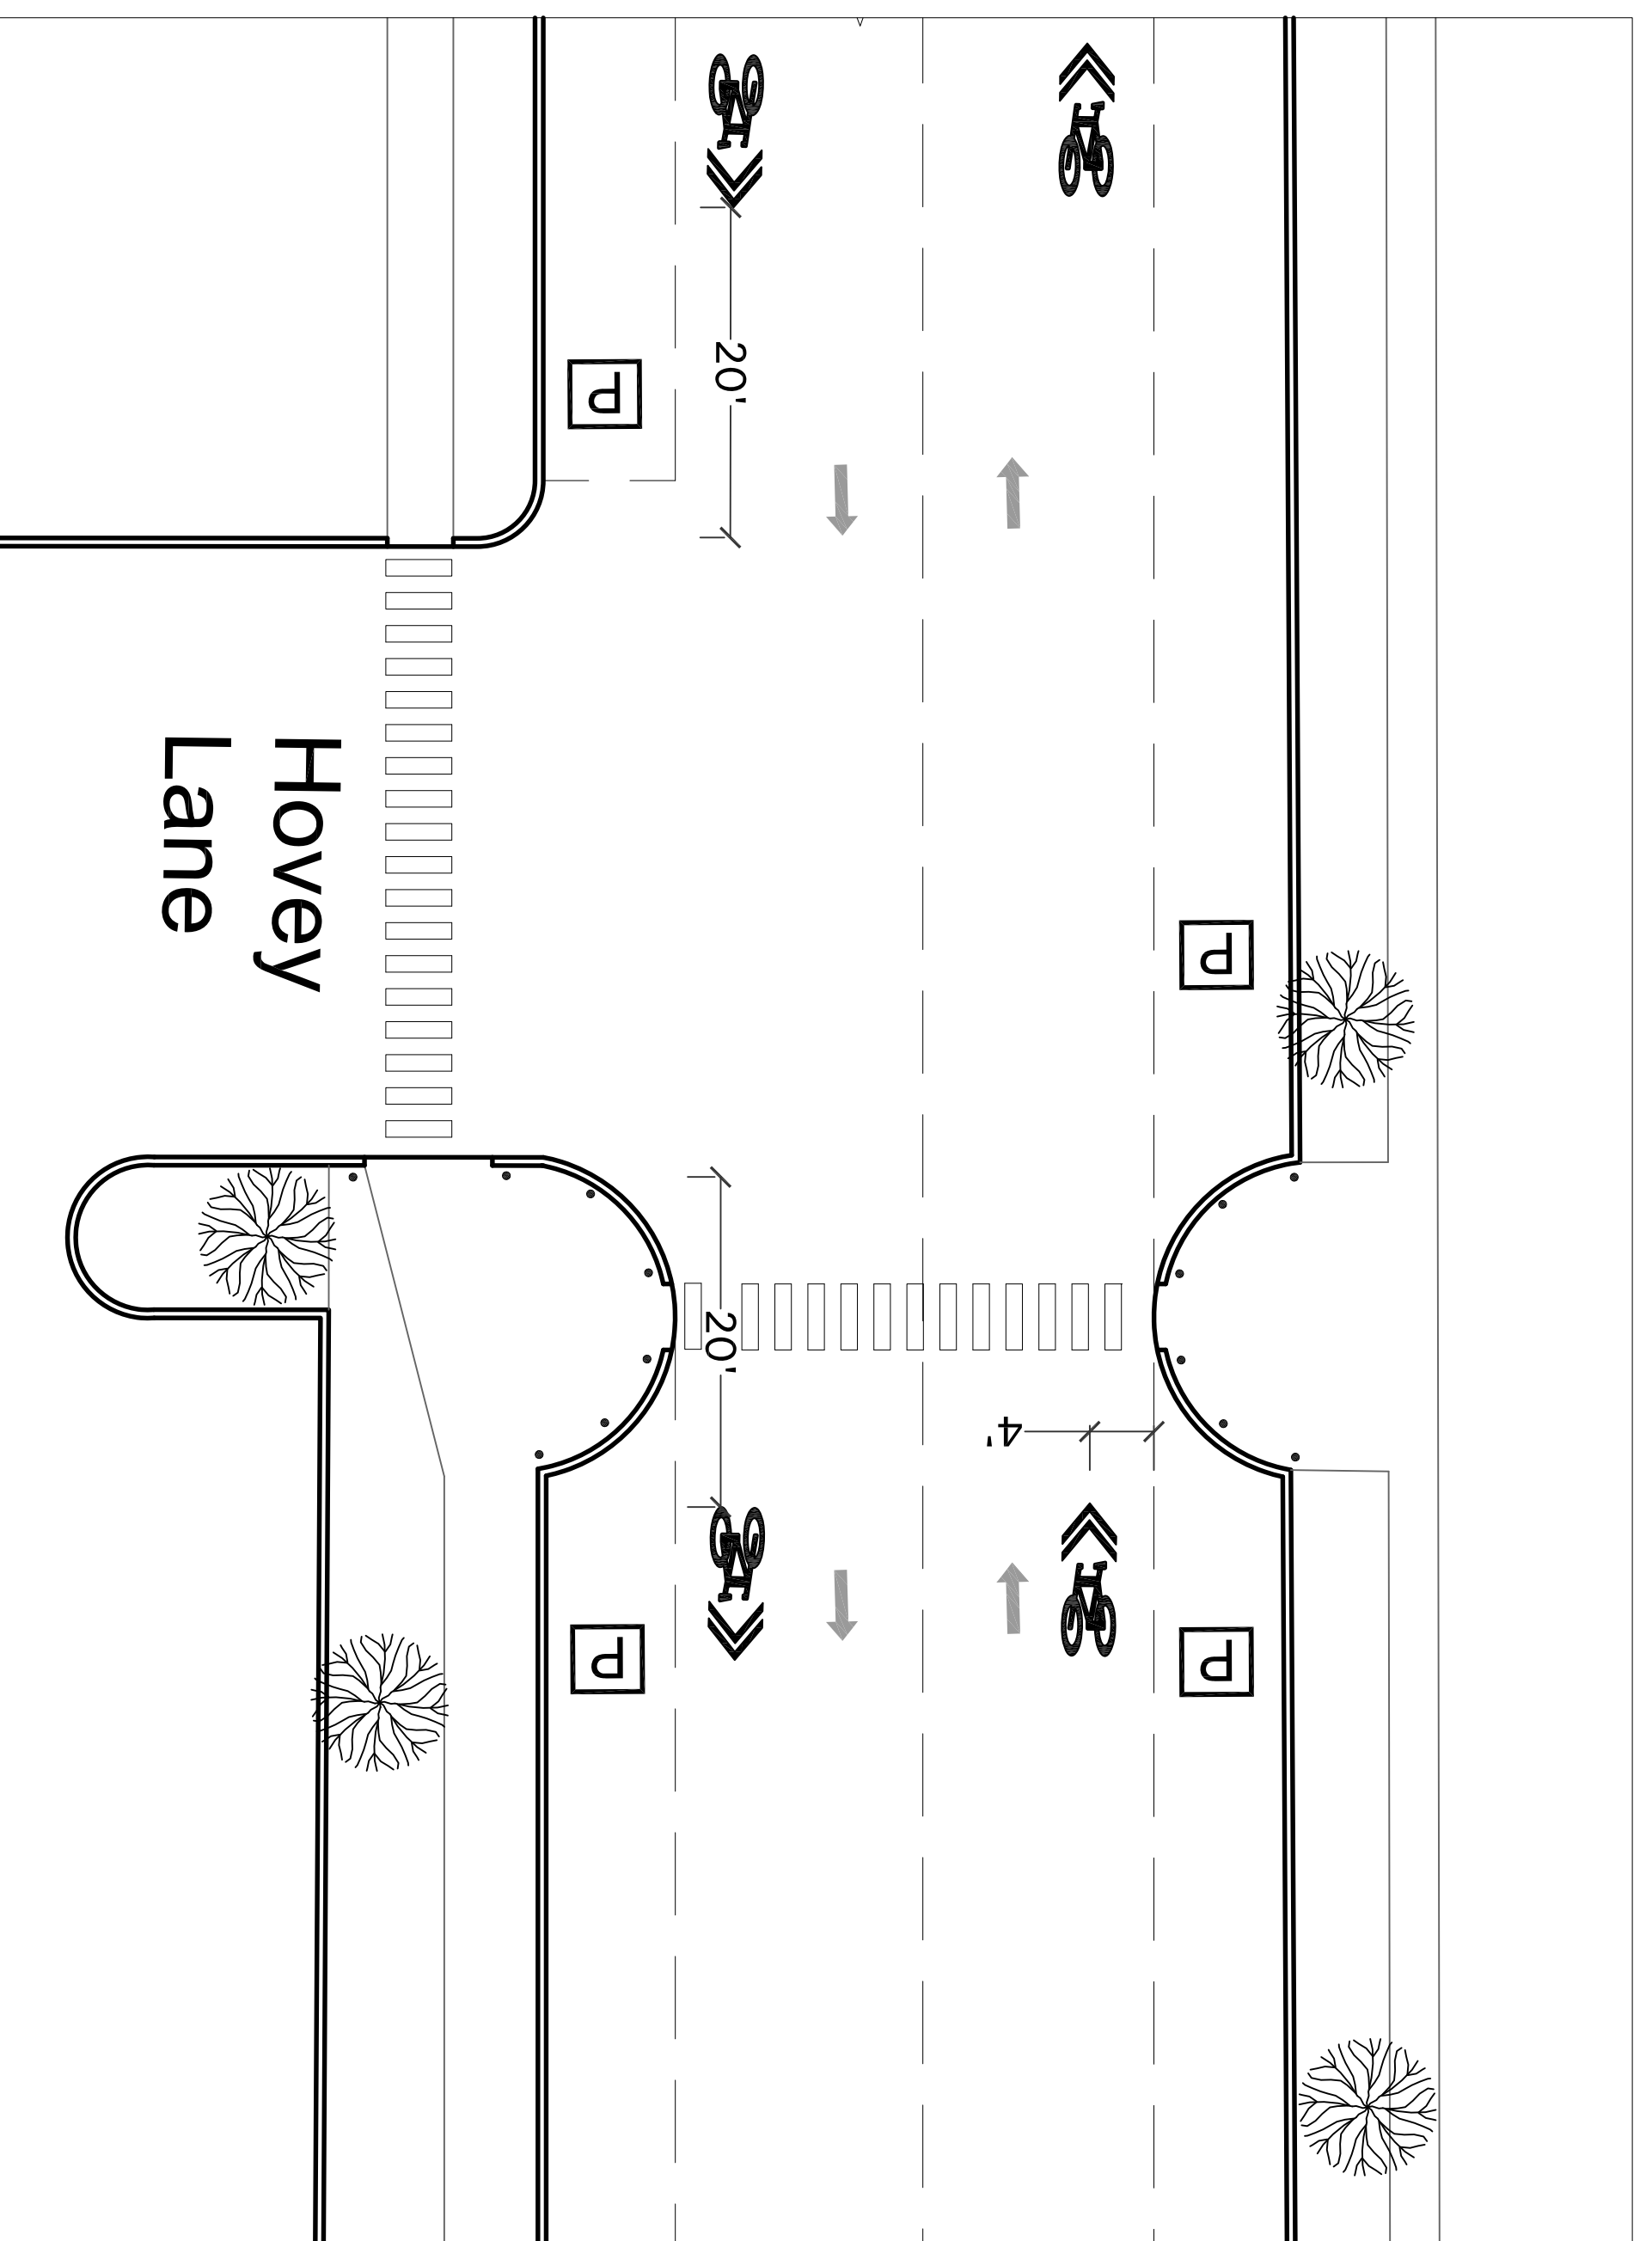


1 Lebanon Street Crosswalk @ Hovey Lane
SCALE: 1"=10'-0"

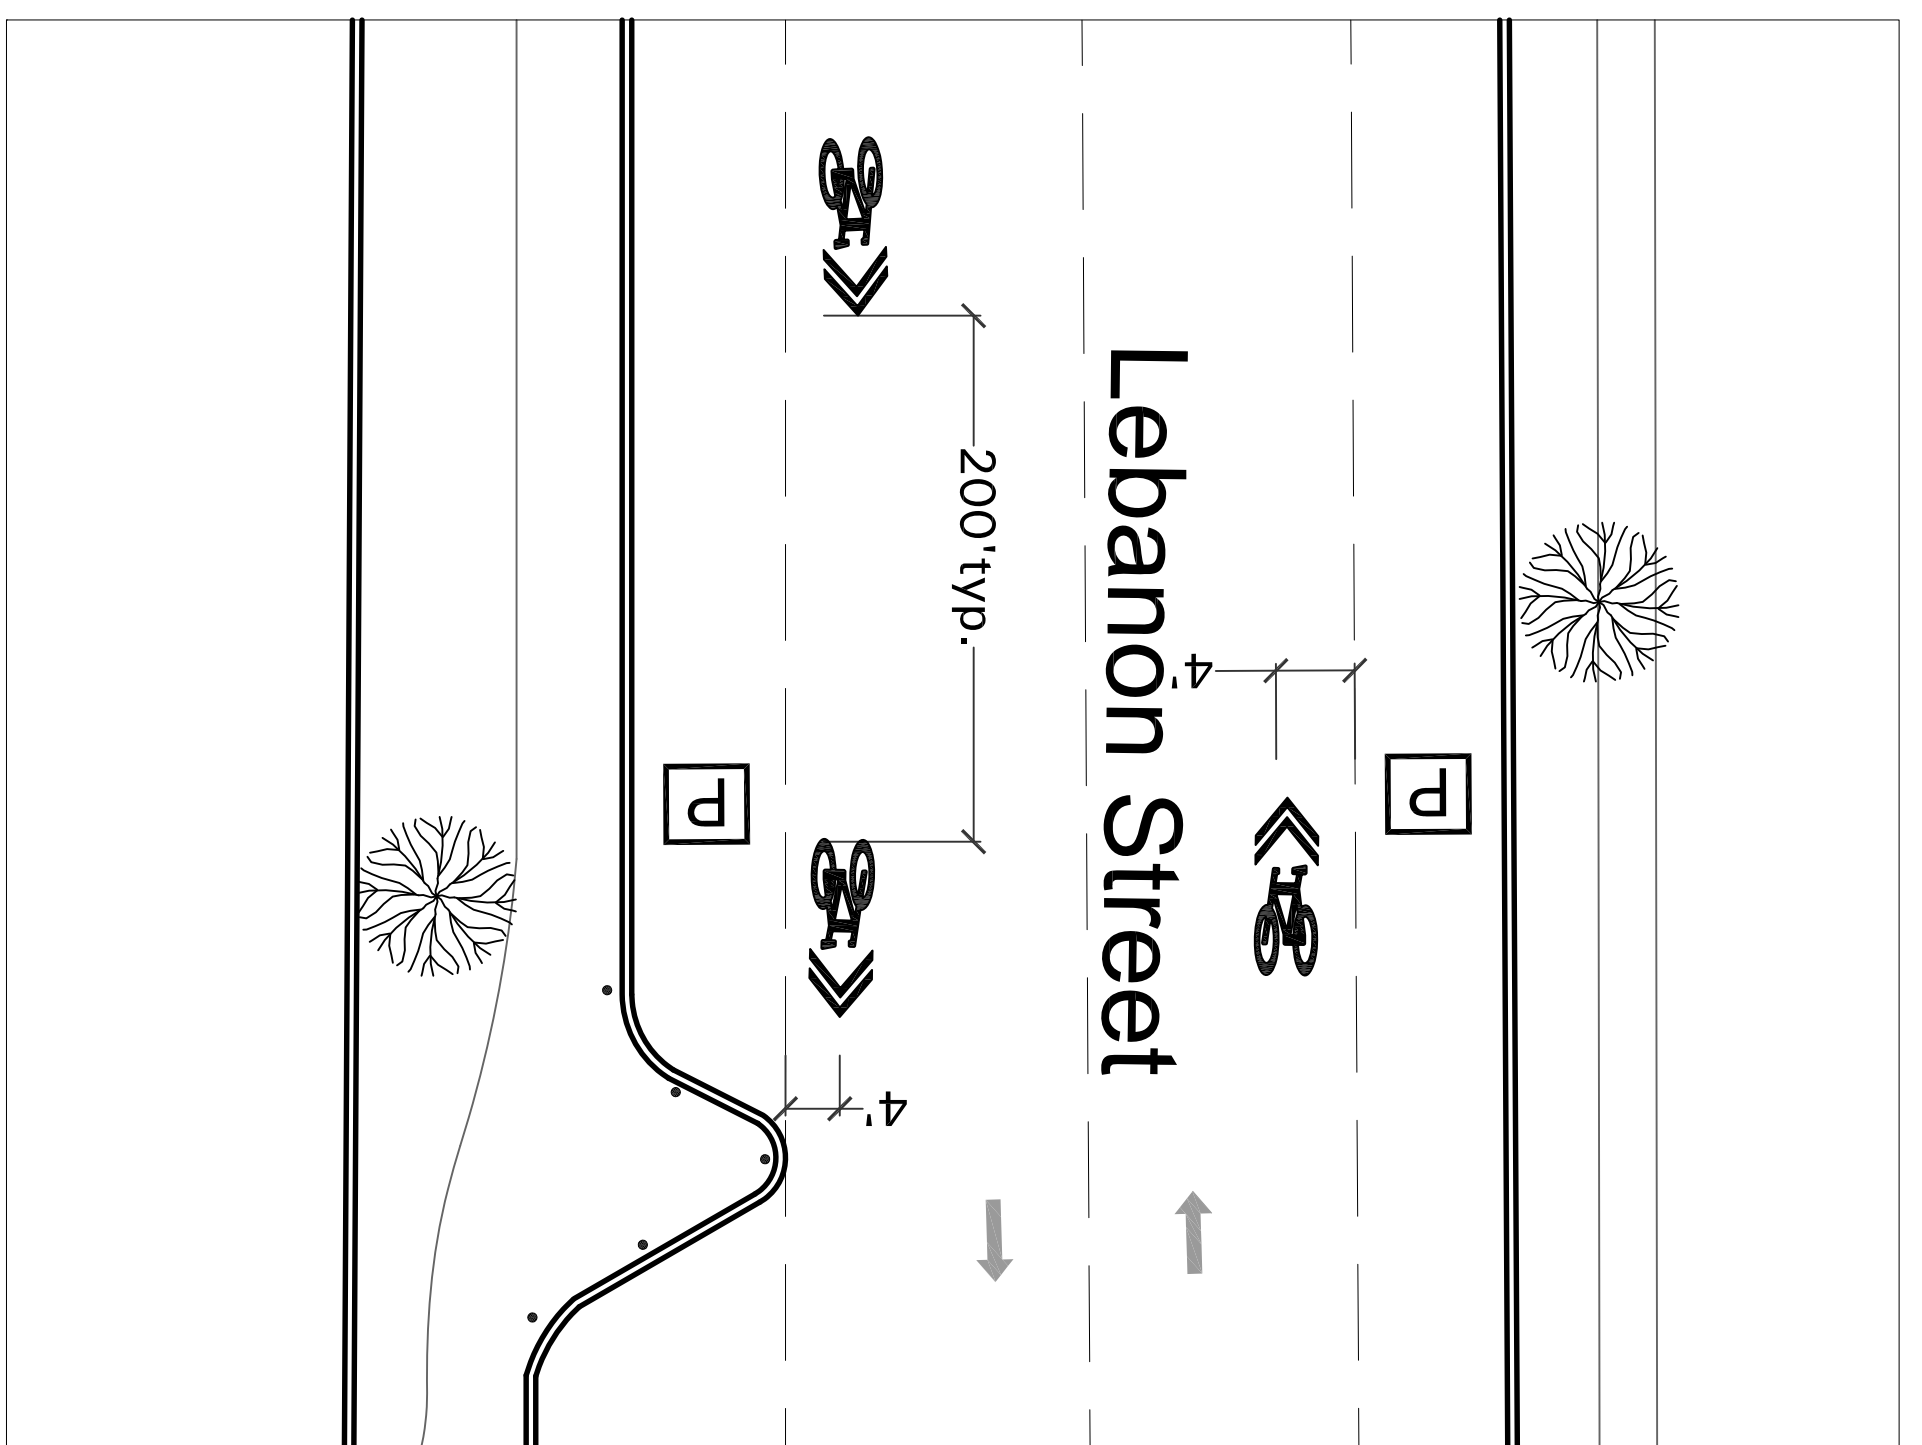


2 Lebanon Street Bus Bulb
SCALE: 1"=10'-0"

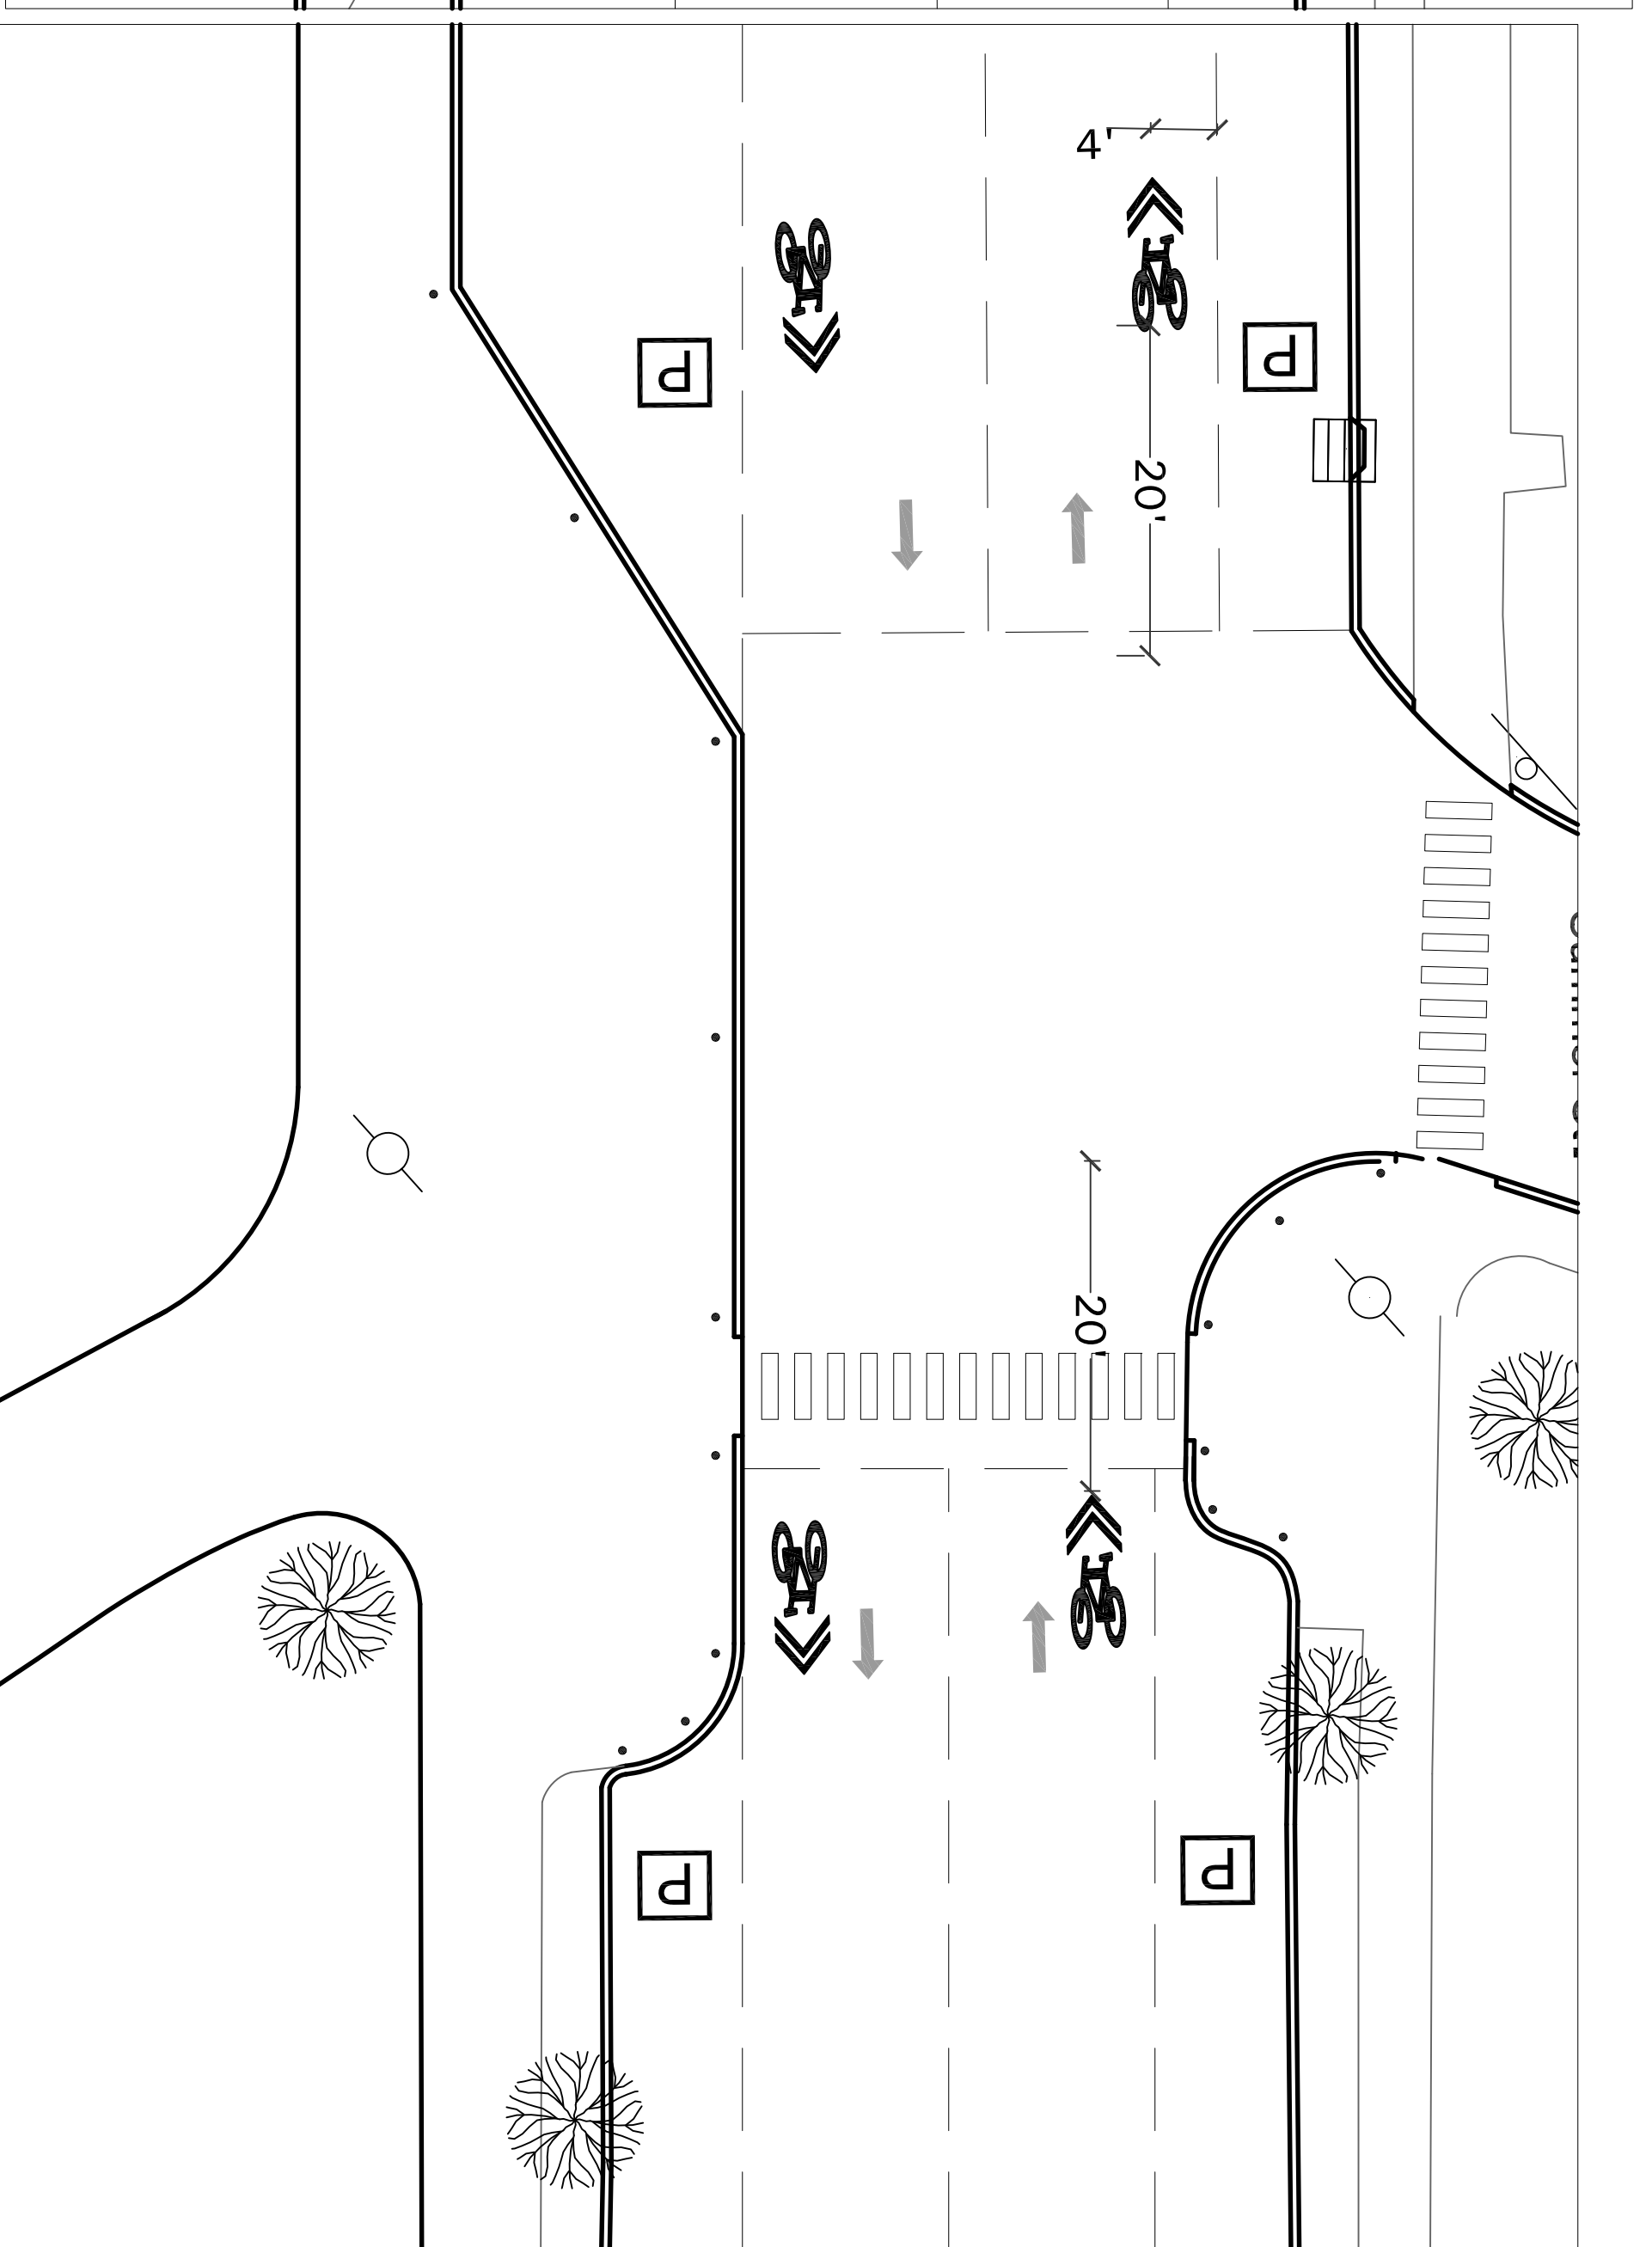


3 Lebanon St. / Summer St. Intersection
SCALE: 1"=10'-0"

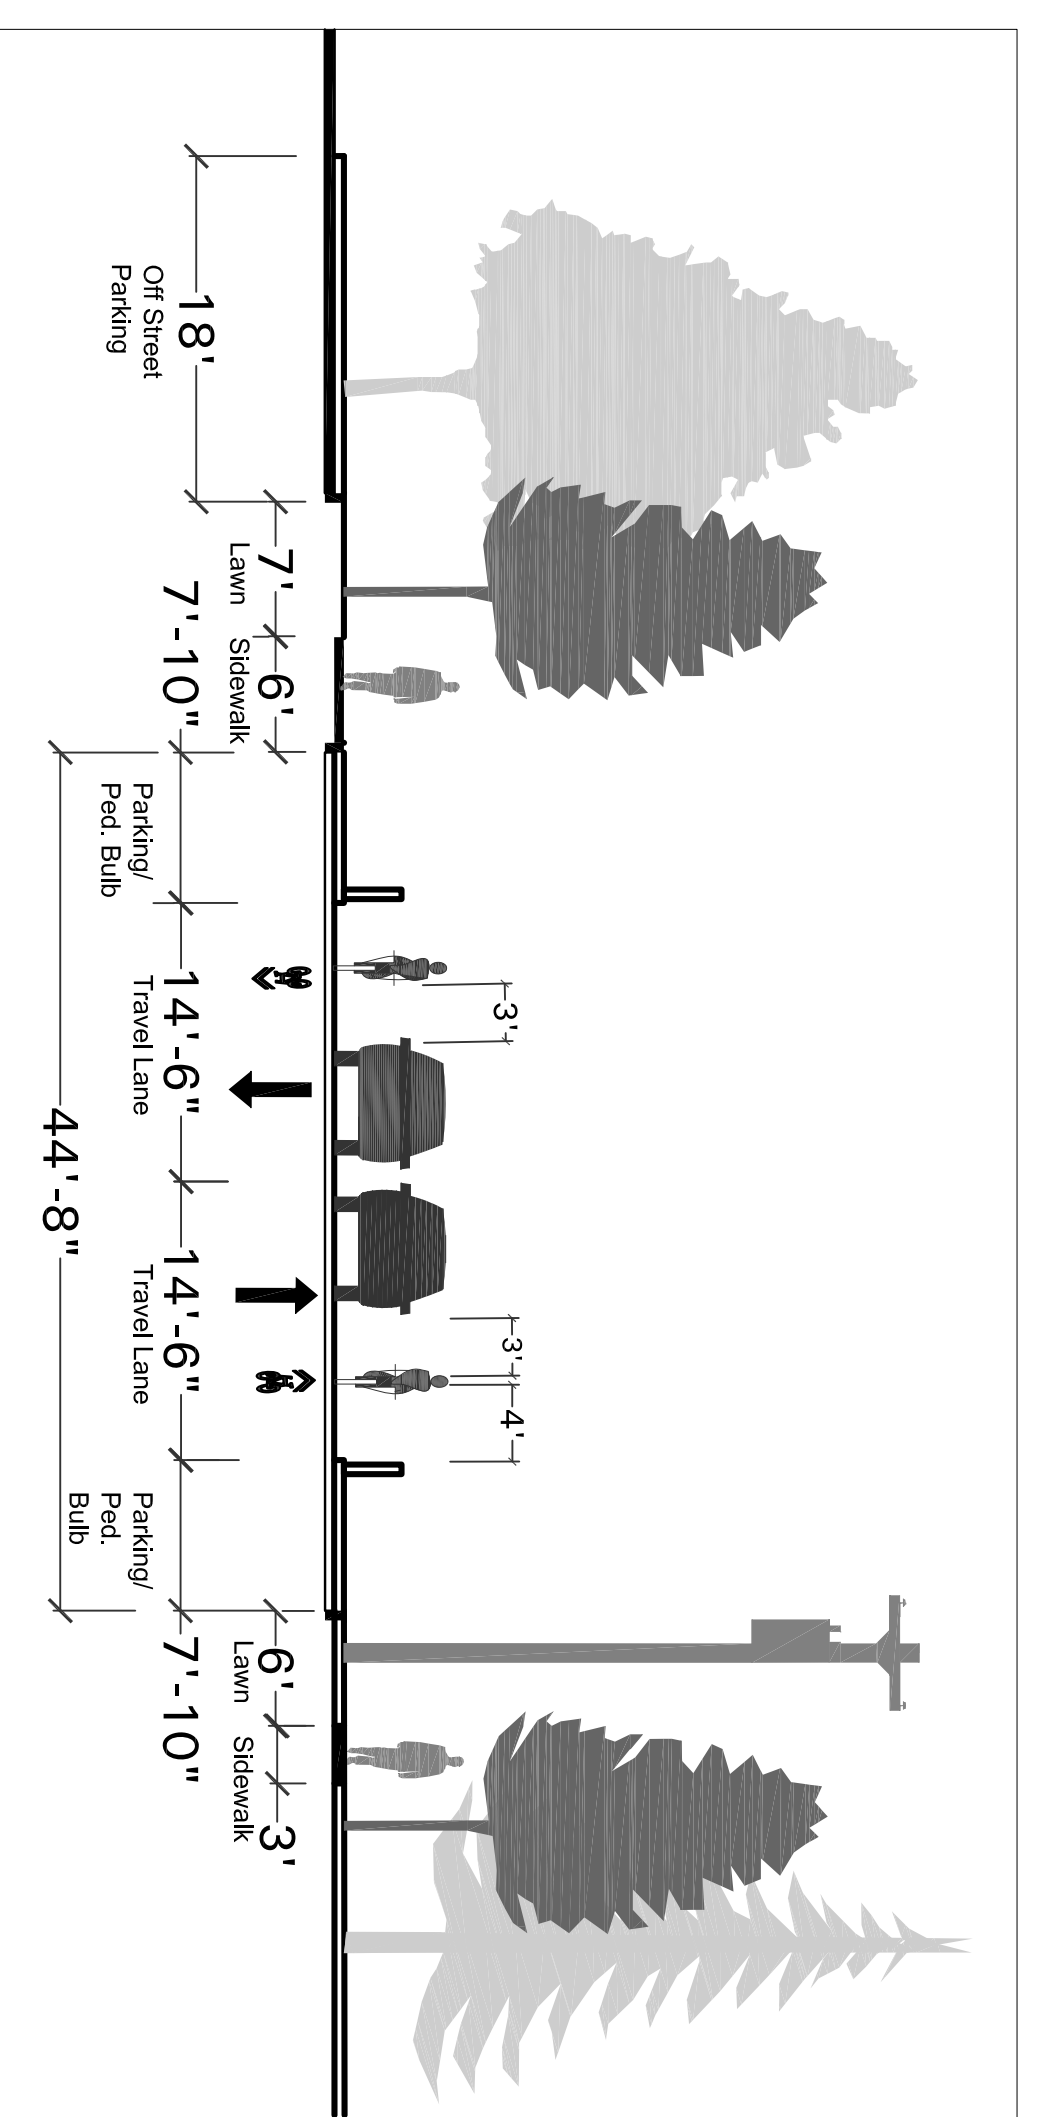

4 Lebanon Street Section
SCALE: 1"=10'-0"

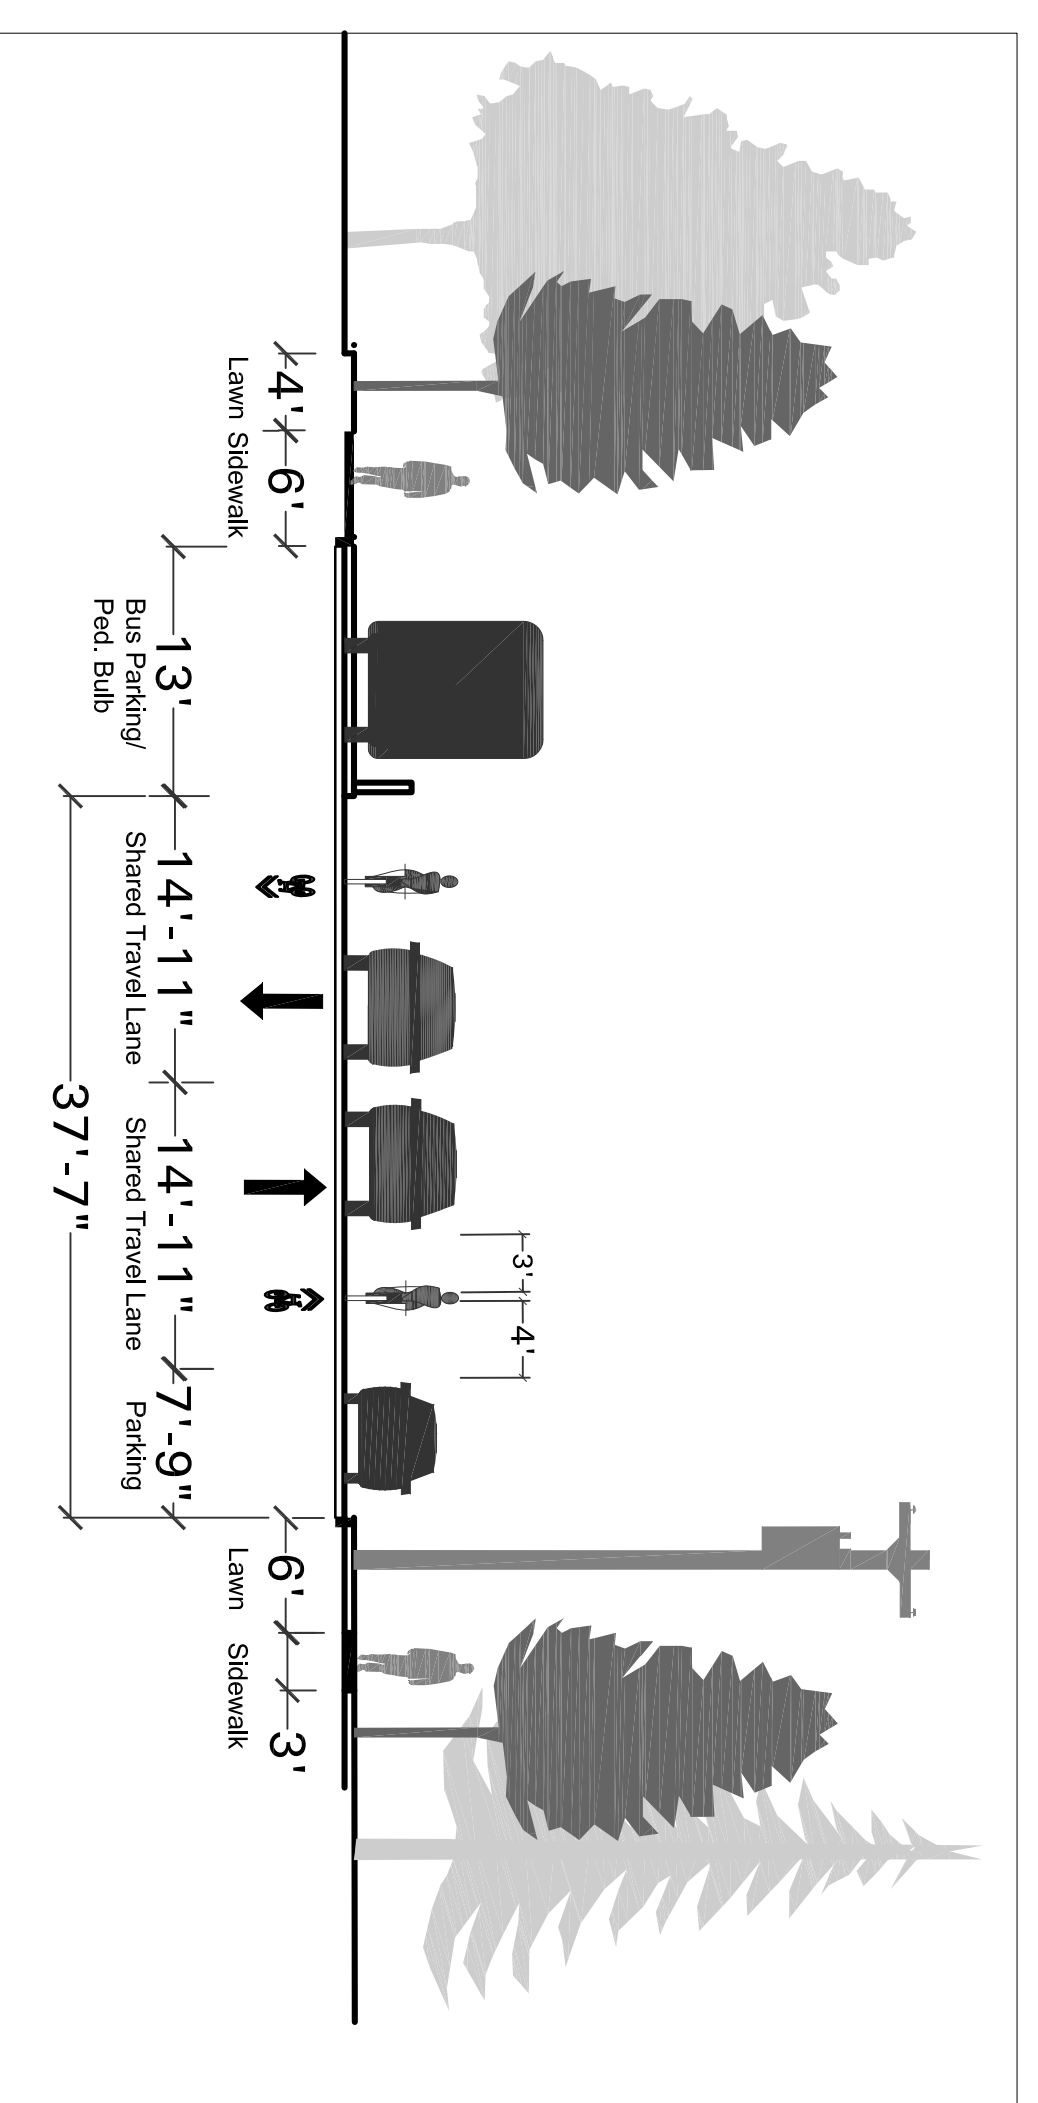

5 Lebanon Street Section @ Bus Bulb
SCALE: 1"=10'-0"

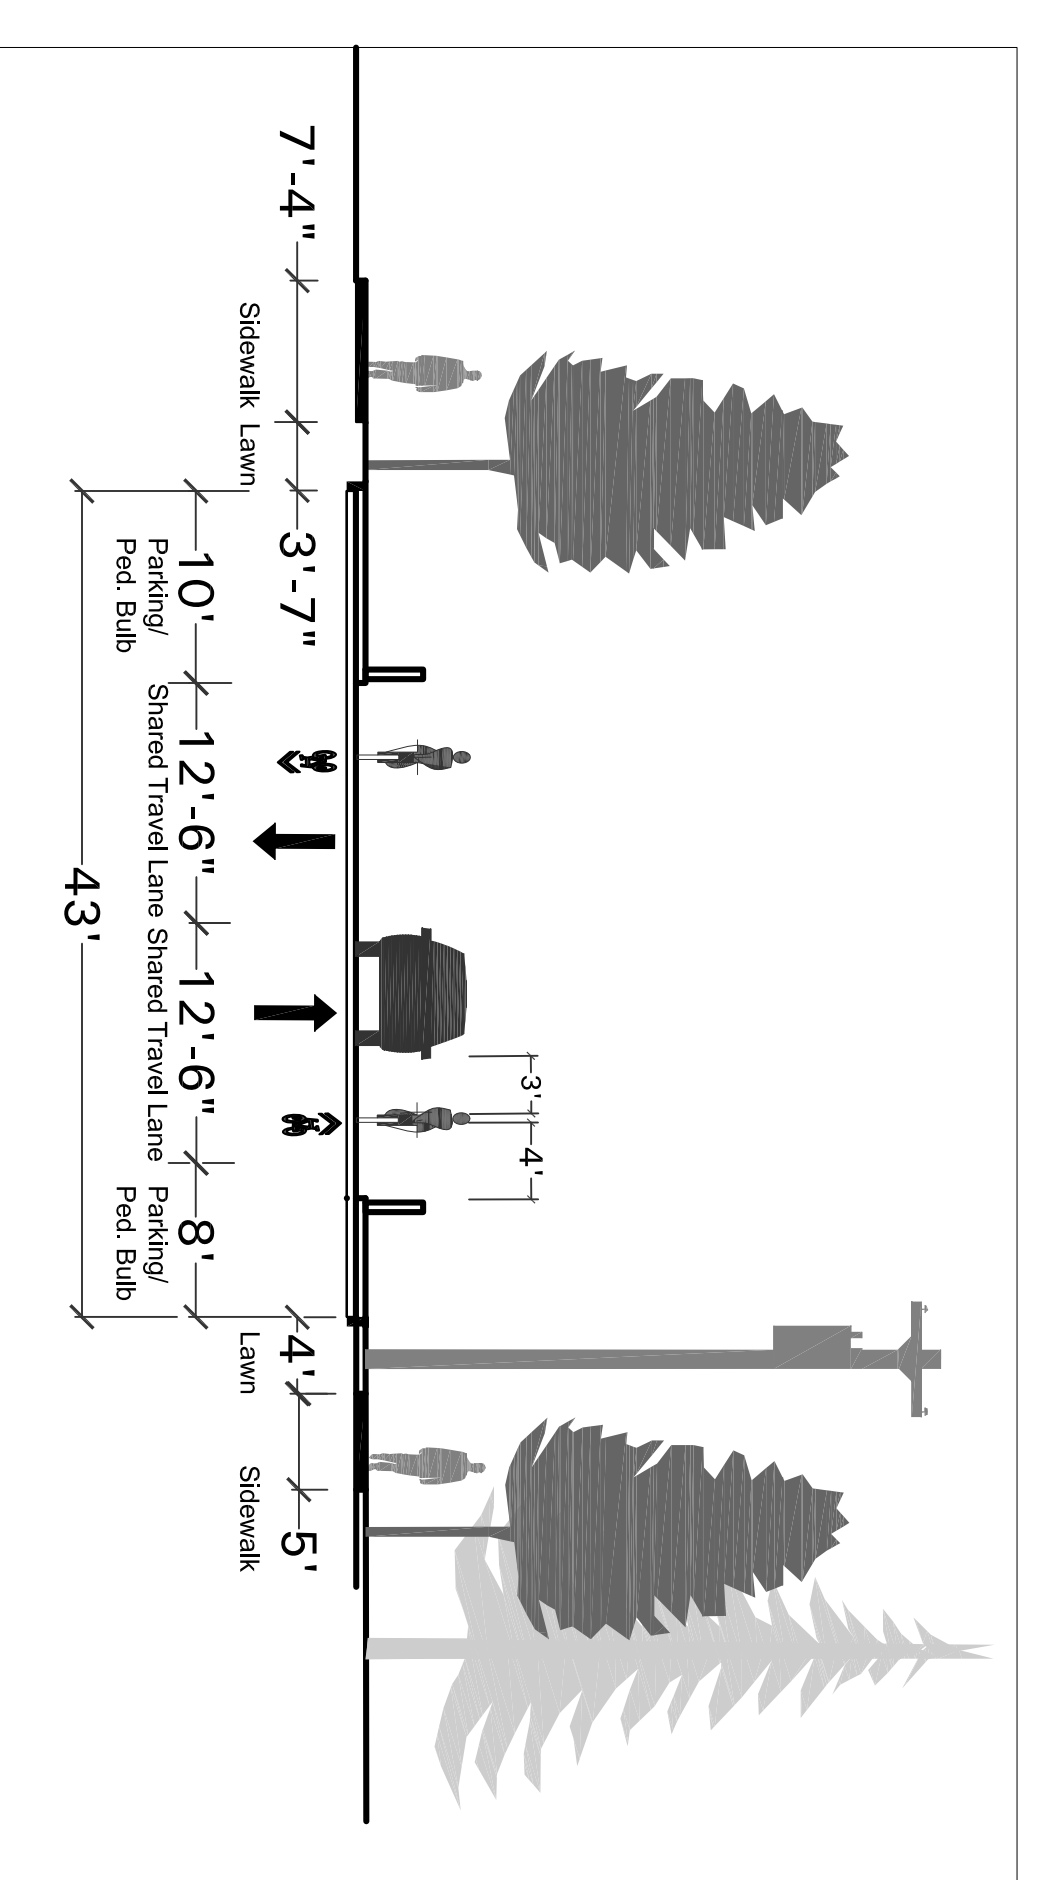

6 Lebanon Street Section @ Summer St.
SCALE: 1"=10'-0"

Bicycle Routes Study

Hanover, New Hampshire



Landscape Architects & Planners
46 Squire Mills Street PO Box 66
White River Junction, Vermont 05001
P: 802.649.2718 F: 802.359.6004
e: bob@lapp.biz

REVISION DATES: 09/15/08

Lebanon Street Detailed Location Plans and Sections

SCALE: 1"=10'

DATE: 09/29/08

DRAWN BY: AWK

CHECKED BY: CR